


KEY

- Project 2
- Out of scope
- K10 115 Partition Type 1 Timber/Metal/Stud Walls General
- K10 116 Partition Type 2 Fire Rated Acoustic/Metal Stud Wall
- K10 116 Partition Type 3 Fire Rated Acoustic/Metal Stud Wall
- K10 125 Infill to existing partitions
- SU
- EAF
- BLIZZARD
- IOD
- OTHER
- IHSE
- COLLEGE TEACHING
- IT SERVICES
- SMD
- PROPOSED DOORS ID2.04
- RETAINED DOORS ID2.04



PROPOSED SECOND FLOOR PLAN

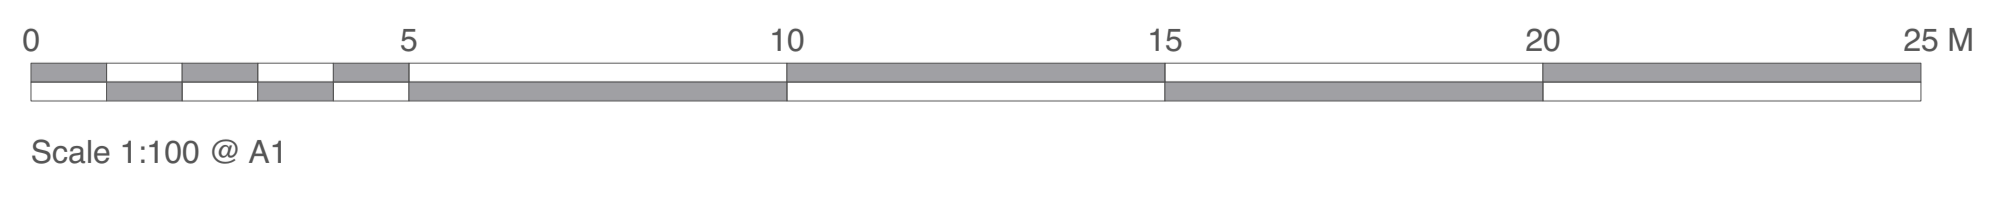

Chartered Architects
Chartered Building Surveyors
Interior Designers
CDM Services

Project
Project One
Reprovision of BLSA to Garrod Building

Client
Queen Mary University London

Scale Paper Size Filename
1:100 ISO A1 220328-QMUL_Proposed Plans.vvw

© Copyright Do not scale this drawing

P14 12/01/2023 BM JB Wall types & key added	
P13 02/12/2022 BM JB TENDER ISSUE	
P12 30/11/2022 BM JB	
Rev Date By Ap Note	
Drawing Title Proposed Second Floor Plan	
Project Number 220328-2003	Drawing Number P14
Date 22/06/2022	Drawn BM
Checked JB	Purpose/Status PRELIMINARY
Check all dimensions and levels on site	

Only to be used on the site for which designed. The electronic transmission of design information contained in this drawing is carried out entirely at the User's risk and Kendall Kingscott Ltd. will have no liability for any errors or inaccuracies arising therefrom. The production of amended or updated information from the said design information by the User is entirely the responsibility of the User and Kendall Kingscott Ltd. shall have no responsibility in respect thereof whatsoever.