


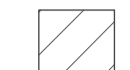












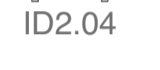
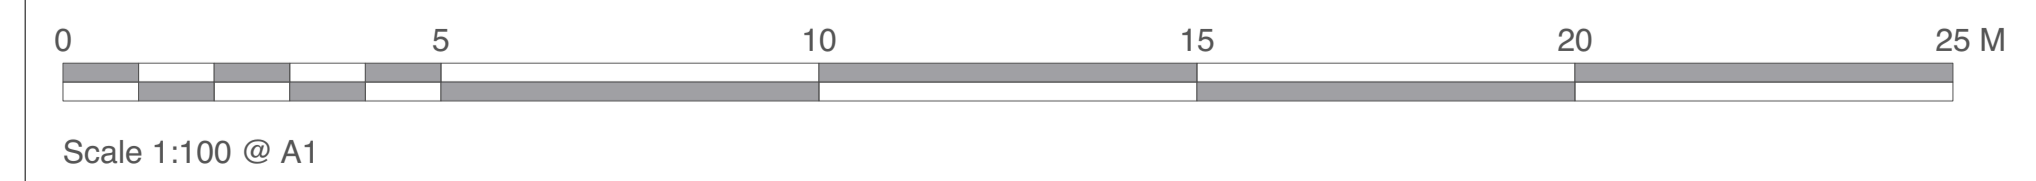


KEY

-  Project 2
-  Out of scope
-  K10 115 Partition Type 1
Timber/Metal/Stud Walls
General
-  K10 116 Partition Type 2
Fire Rated Acoustic/Metal
Stud Wall
-  K10 116 Partition Type 3
Fire Rated Acoustic/Metal
Stud Wall
-  K10 125 Infill to existing
partitions
-  SU
-  EAF
-  BLIZZARD
-  IOD
-  OTHER
-  IHSE
-  COLLEGE TEACHING
-  IT SERVICES
-  SMD
-  PROPOSED DOORS
ID2.04
-  RETAINED DOORS
ID2.04



PROPOSED BASEMENT PLAN



Project One
Reprovision of BLSA to Garrod Building

Chartered Architects
 Chartered Building Surveyors
 Interior Designers
 CDM Services

Client
Queen Mary University London

Scale Paper Size Filename
1:100 ISO A1 220328-QMUL_Proposed Plans.vwx

© Copyright Do not scale this drawing

P11	12/01/2023	BM JB	Wall types & key added
P10	02/12/2022	BM JB	TENDER ISSUE
P8	22/11/2022	BM JB	
Rev	Date	By	Ap Note

Drawing Title		Revision	
Proposed Basement			
Project Number	Drawing Number	Revision	
	220328-2000	P11	
Date	Drawn	Checked	Purpose/Status
22/06/2022	BM	JB	PRELIMINARY
Check all dimensions and levels on site			

Only to be used on the site for which designed. The electronic transmission of design information contained in this drawing is carried out entirely at the User's risk and Kendall Kingscott Ltd. will have no liability for any errors or inaccuracies arising therefrom. The production of amended or updated information from the said design information by the User is entirely the responsibility of the User and Kendall Kingscott Ltd. shall have no responsibility in respect thereof whatsoever.